




Audi


Shop & Service Details

Slab Concrete Condition Concrete Floor Flatness

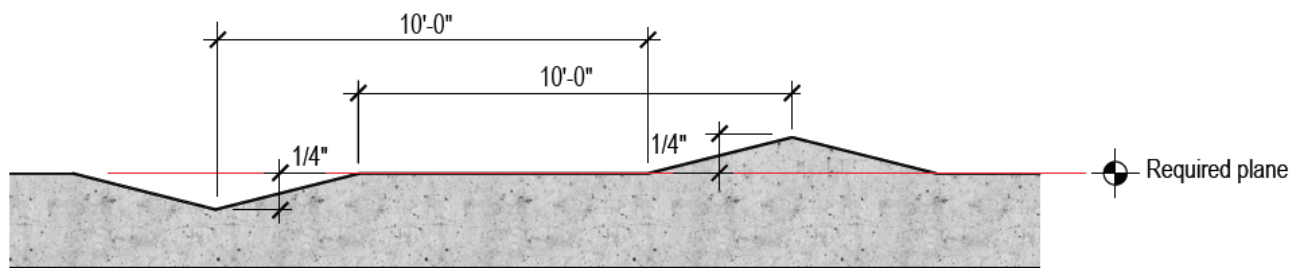

- 1** Concrete floor flatness for tile < 15 in. on one side
1/4" in 10 ft., max.

Concrete floor flatness diagrams for ceramic tile

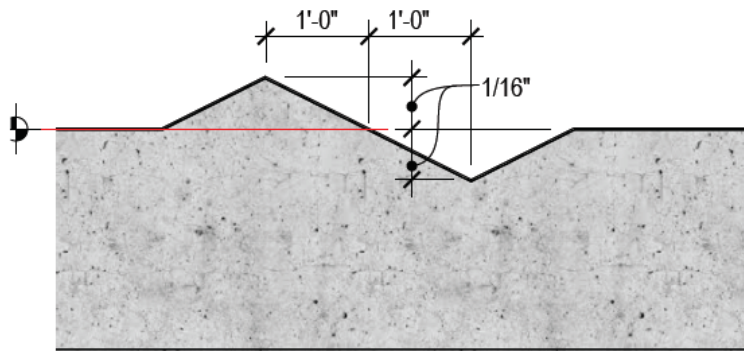


- 4** Concrete floor flatness
for tile < 15 in. on one side
1/16" in 1 ft., max.



Audi

Shop & Service Details

Crack Isolation with Metal Extrusion – Full (TCNA F-125 Full)

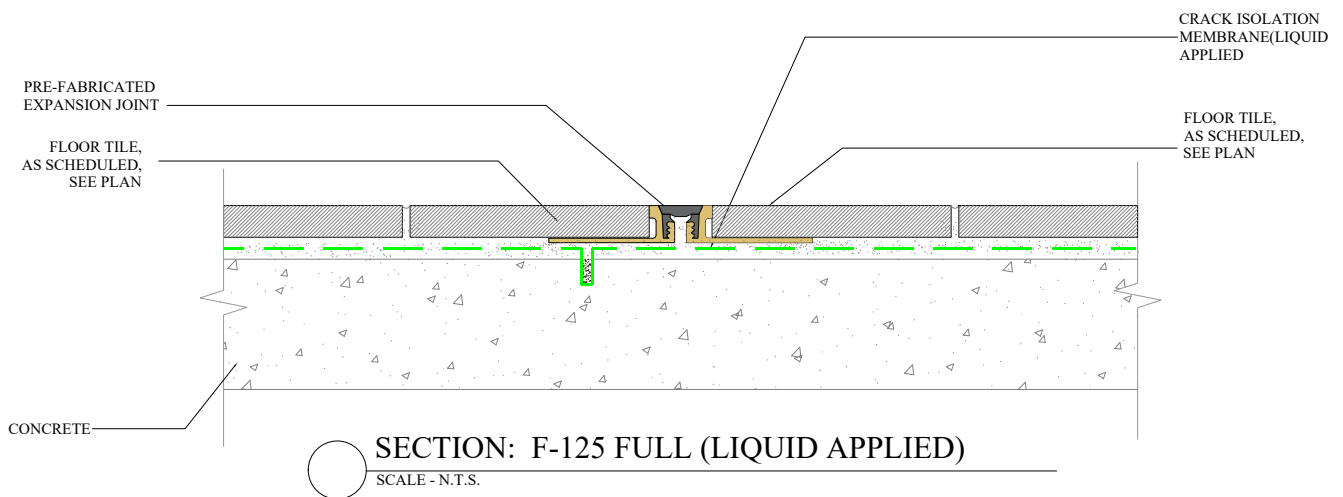




Audi

Shop & Service Details

Crack Isolation with Metal Extrusion – Full (TCNA F-125 Partial)

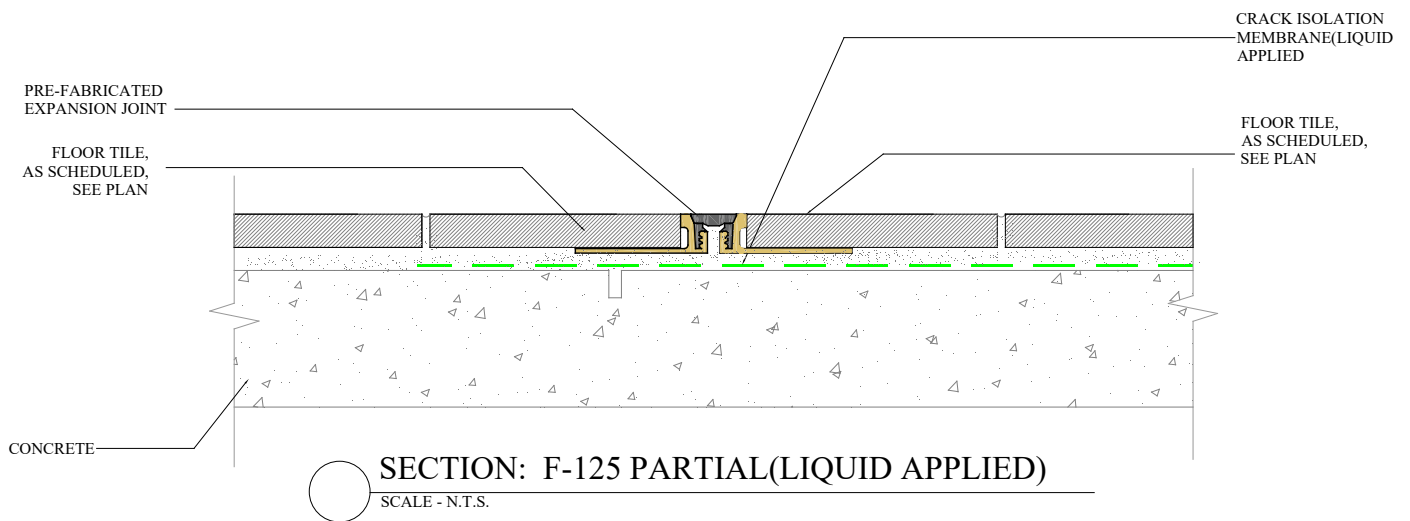




Audi

Shop & Service Details

Tile to Trench Drain – New Construction (Raised Lip)

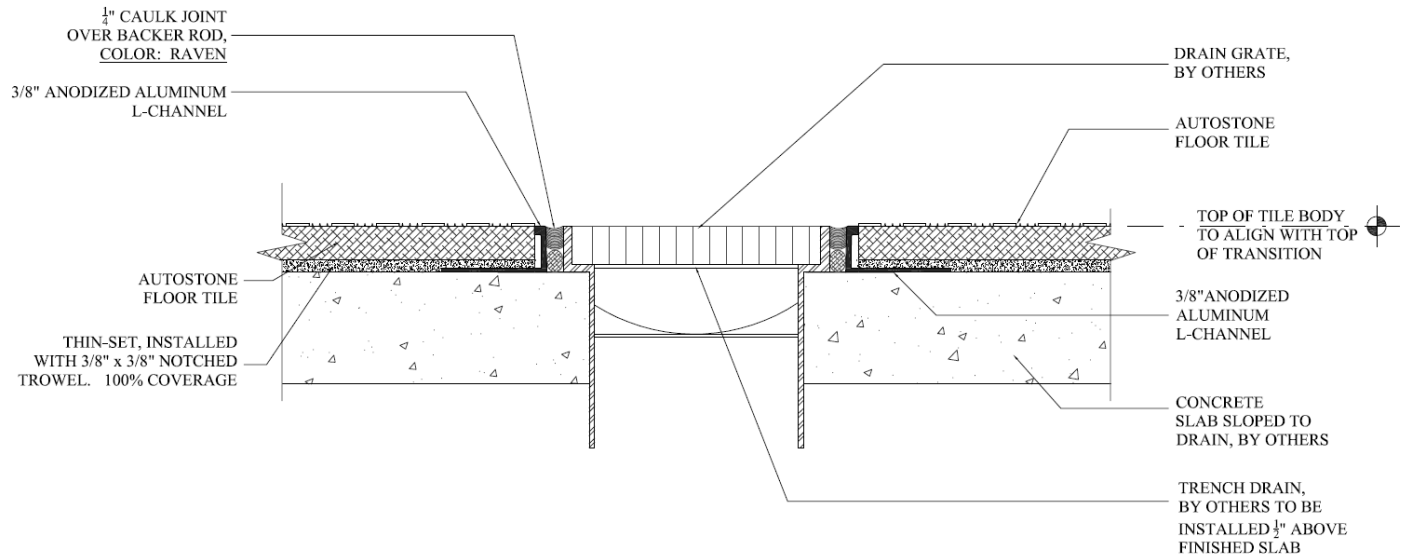

SECTION - TILE TO PRE-RAISED DRAIN FRAME


SCALE - N.T.S.



Audi

Shop & Service Details

Tile to Trench Drain – Existing Facilities (Flush with concrete)

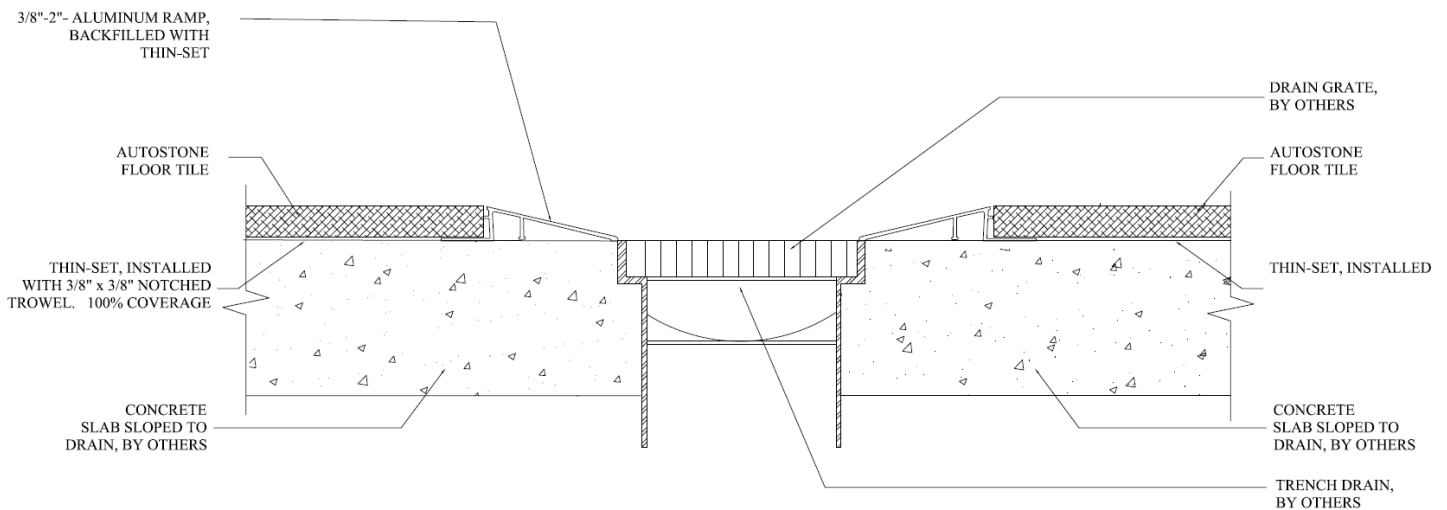


SECTION - RAMP AT EXISTING TRENCH DRAIN
SCALE - N.T.S.




Audi

Shop & Service Details


Inground and Above Ground Lift Detail Driveseries

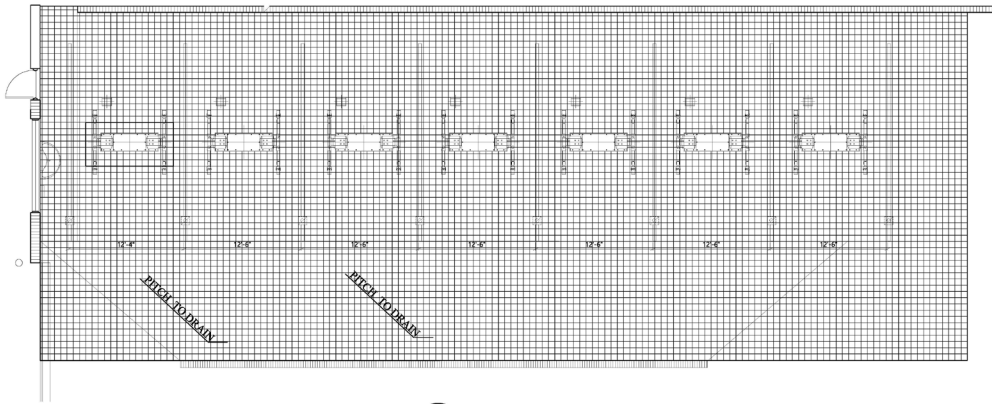

1 TYPICAL WORKSHOP WITH LIFT DRIVE SERIES

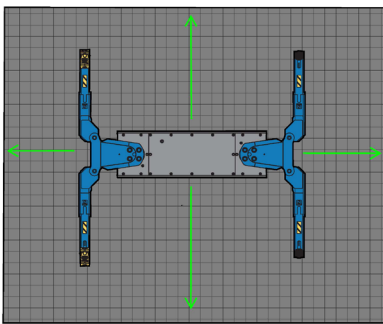

2 TYPICAL LIFT BLOWUP DETAIL

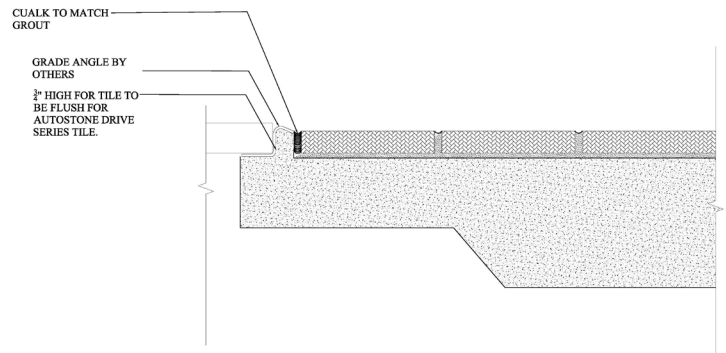


3 TYPICAL GRADE ANGLE DETAIL




Audi

Shop & Service Details


Inground and Above Ground Lift Detail Enviroshop

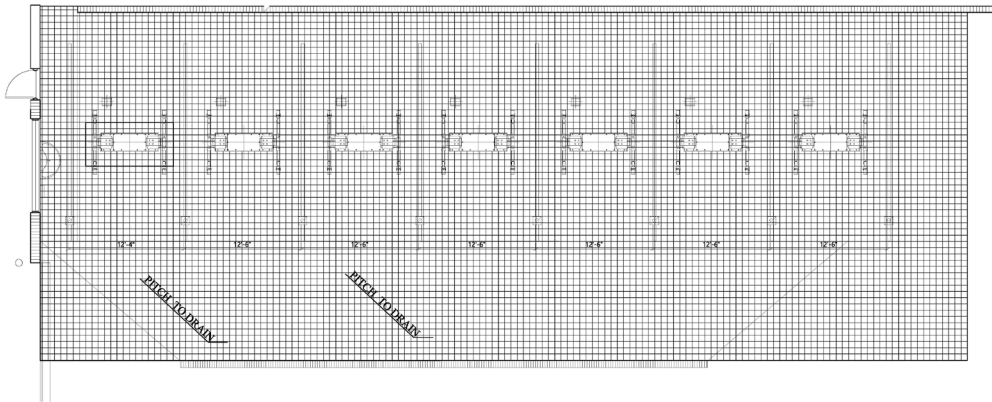

1 TYPICAL WORKSHOP WITH LIFT ENVIRO SERIES

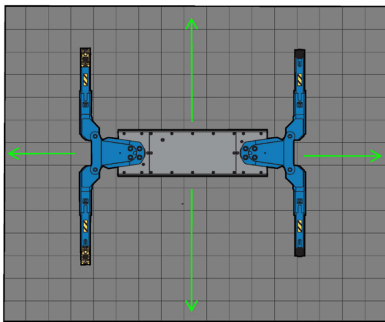

2 TYPICAL LIFT BLOWUP DETAIL

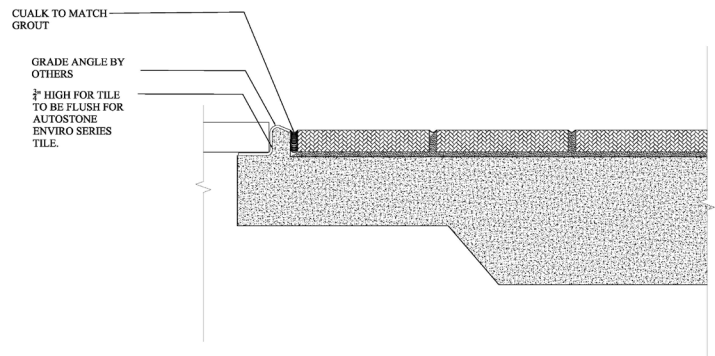



3 TYPICAL GRADE ANGLE DETAIL



Audi

Shop & Service Details

Tile to Base (Factory Edge on Top)

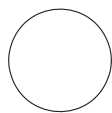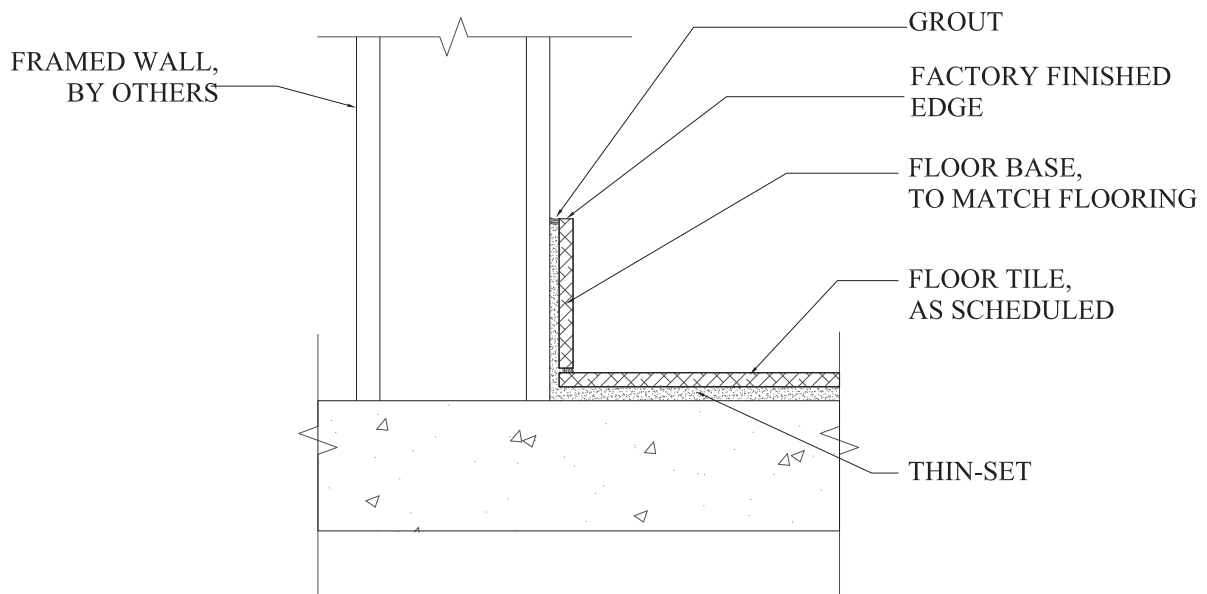

SECTION - BASE TILE w/ FACTORY EDGE


SCALE - N.T.S.



Audi

Shop & Service Details

Tile to Concrete/VCT

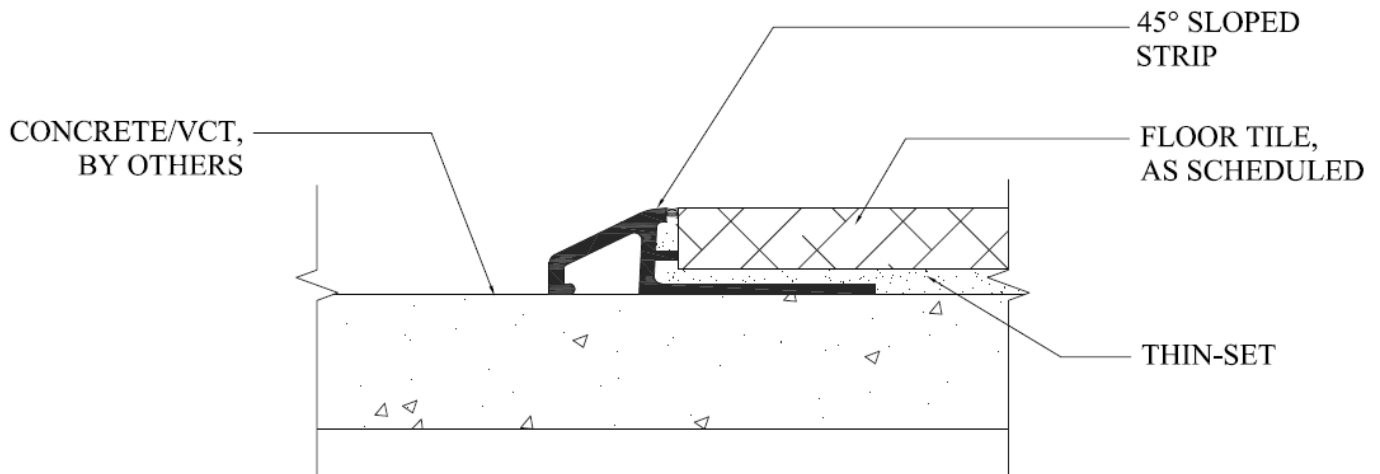

A

SECTION: TILE TO CONCRETE/VCT

SCALE - N.T.S.